


Scarsdale Mini Test: Sample Light Locations (Fall 2015)

Fox Meadow Road					Madison Road					Heathcote Road				
Fixture					Fixture					Fixture				
Vender	Watts	Color	Key*	Pole No.	Vender	Watts	Color	Key*	Pole No.	Vender	Watts	Color	Key*	Pole No.
<i>[Intersection with Fenimore]</i>					<i>[Intersection with Sprague]</i>					<i>[Intersection with Kelwynne Road]</i>				
<i>[Leave 1 HPS]</i>					<i>[Leave 1 HPS]</i>					<i>[Leave 1 HPS]</i>				
GE	29 watts	4000K	A	W42	Cree	25 watts	4000K	E	W24	GE	39 watts	3000K	D	W16254
Cree	25 watts	4000K	E	W40	GE	29 watts	3000K	C	NYT20	GE	39 watts	4000K	B	W47
Leotek	24 watts	4000K	J	W38	Cree	25 watts	3000K	H	NYT18	Cree	38 watts	4000K	G	W45
Philips	26 watts	4000K	N	W36	Leotek	24 watts	3000K	L	NYT18^	Leotek	38 watts	4000K	K	NYT44
<i>[Leave 1 HPS]</i>					<i>[Leave 1 HPS]</i>					<i>[Leave 1 HPS]</i>				
GE	39 watts	3000K	D	W30	Philips	26 watts	3000K	P	NYT14^	Philips	40 watts	4000K	O	W42
GE	29 watts	3000K	C	W30	Cree - RSW	25 watts	3000K	I	NYT14^	Cree	54 watts	4000K	F	W40
Cree	25 watts	3000K	H	W28	<i>[Leave 1 HPS]</i>					<i>Brookby</i>				
Leotek	24 watts	3000K	L	T26	Leotek	24 watts	2700K	M	10					
Philips	26 watts	3000K	P	NYT 24	Philips	26 watts	2700K	Q	8					
Cree - RSW	25 watts	3000K	I	NYT 23	<i>Richelieu</i>									
<i>[Leave 1 HPS]</i>														
Leotek	24 watts	2700K	M	W17										
Philips	26 watts	2700K	Q	W15										
<i>[Two lights past Olmstead]</i>														
Total LEDs:	12				Total LEDs:	8				Total LEDs:	6			

*Key: See tab "Mini-Pilot - Fixtures" for detailed fixture specs

NOTE: Philips Fixtures will need to be adjusted to indicated wattage prior to installation (See tab "Philips Adjustment Dial" for details)

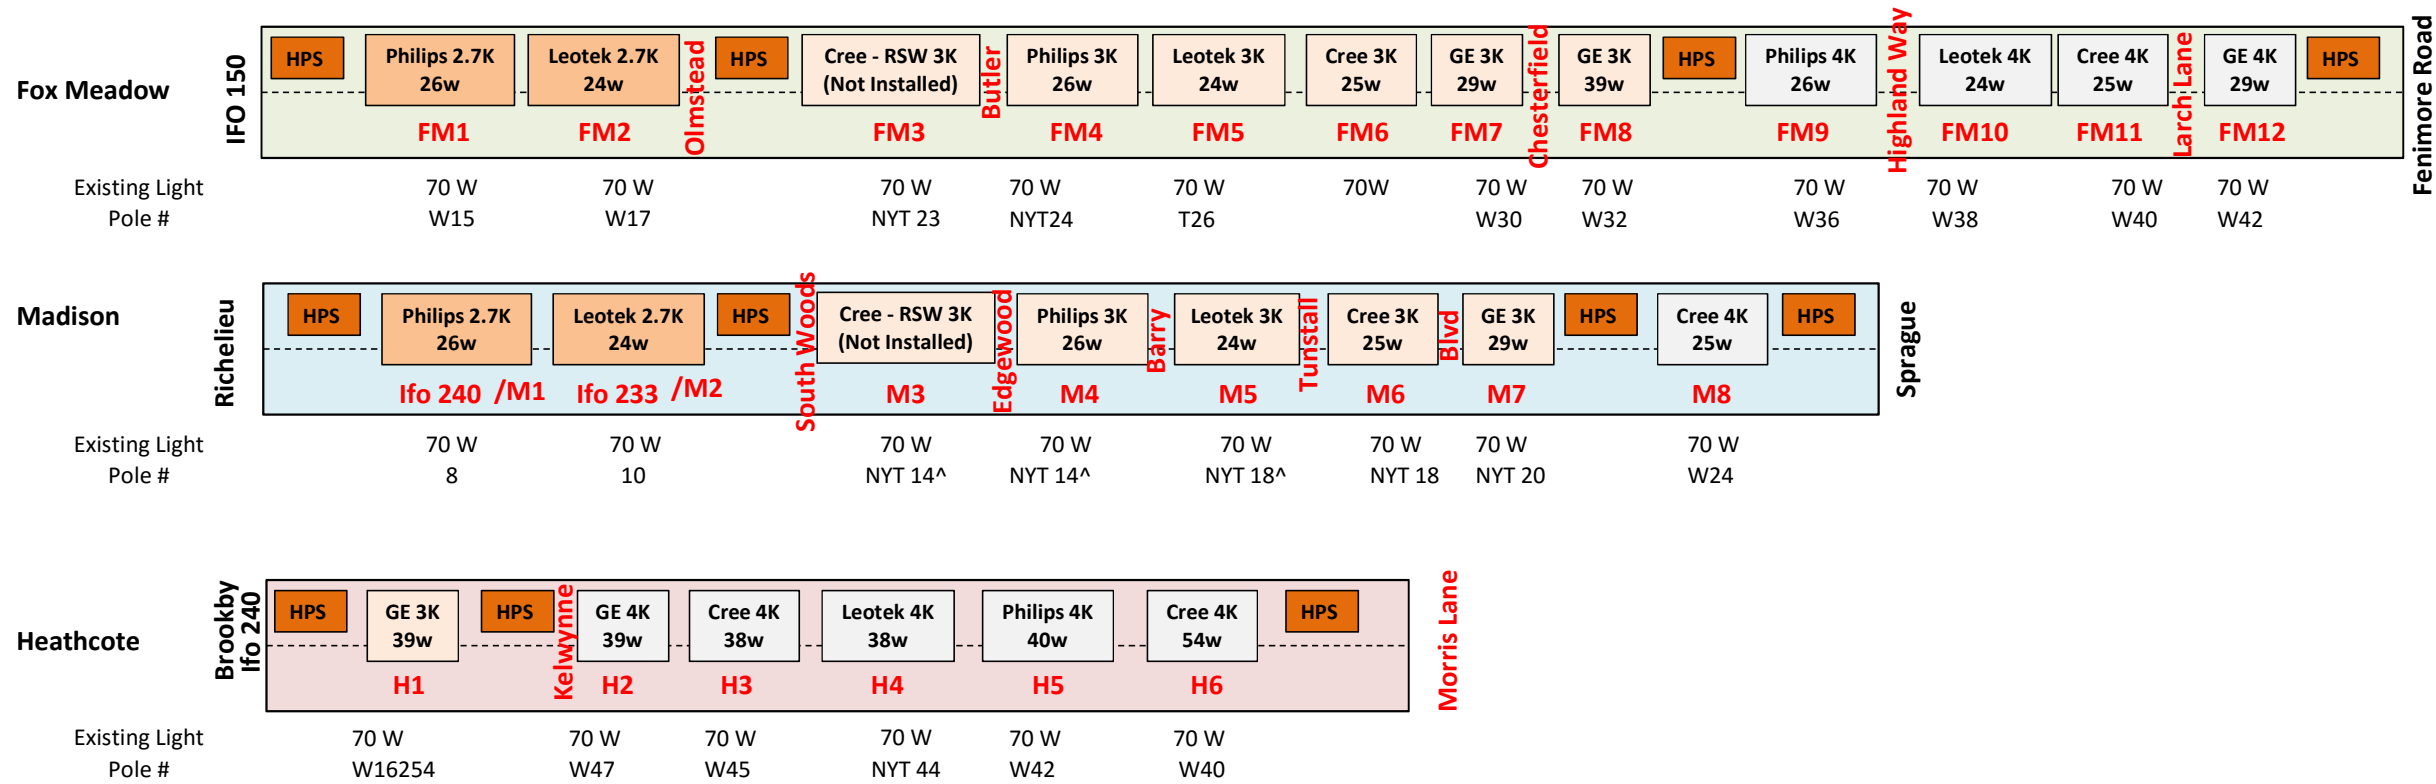

^At Intersection